


8/2/2019 1:46:24 PM

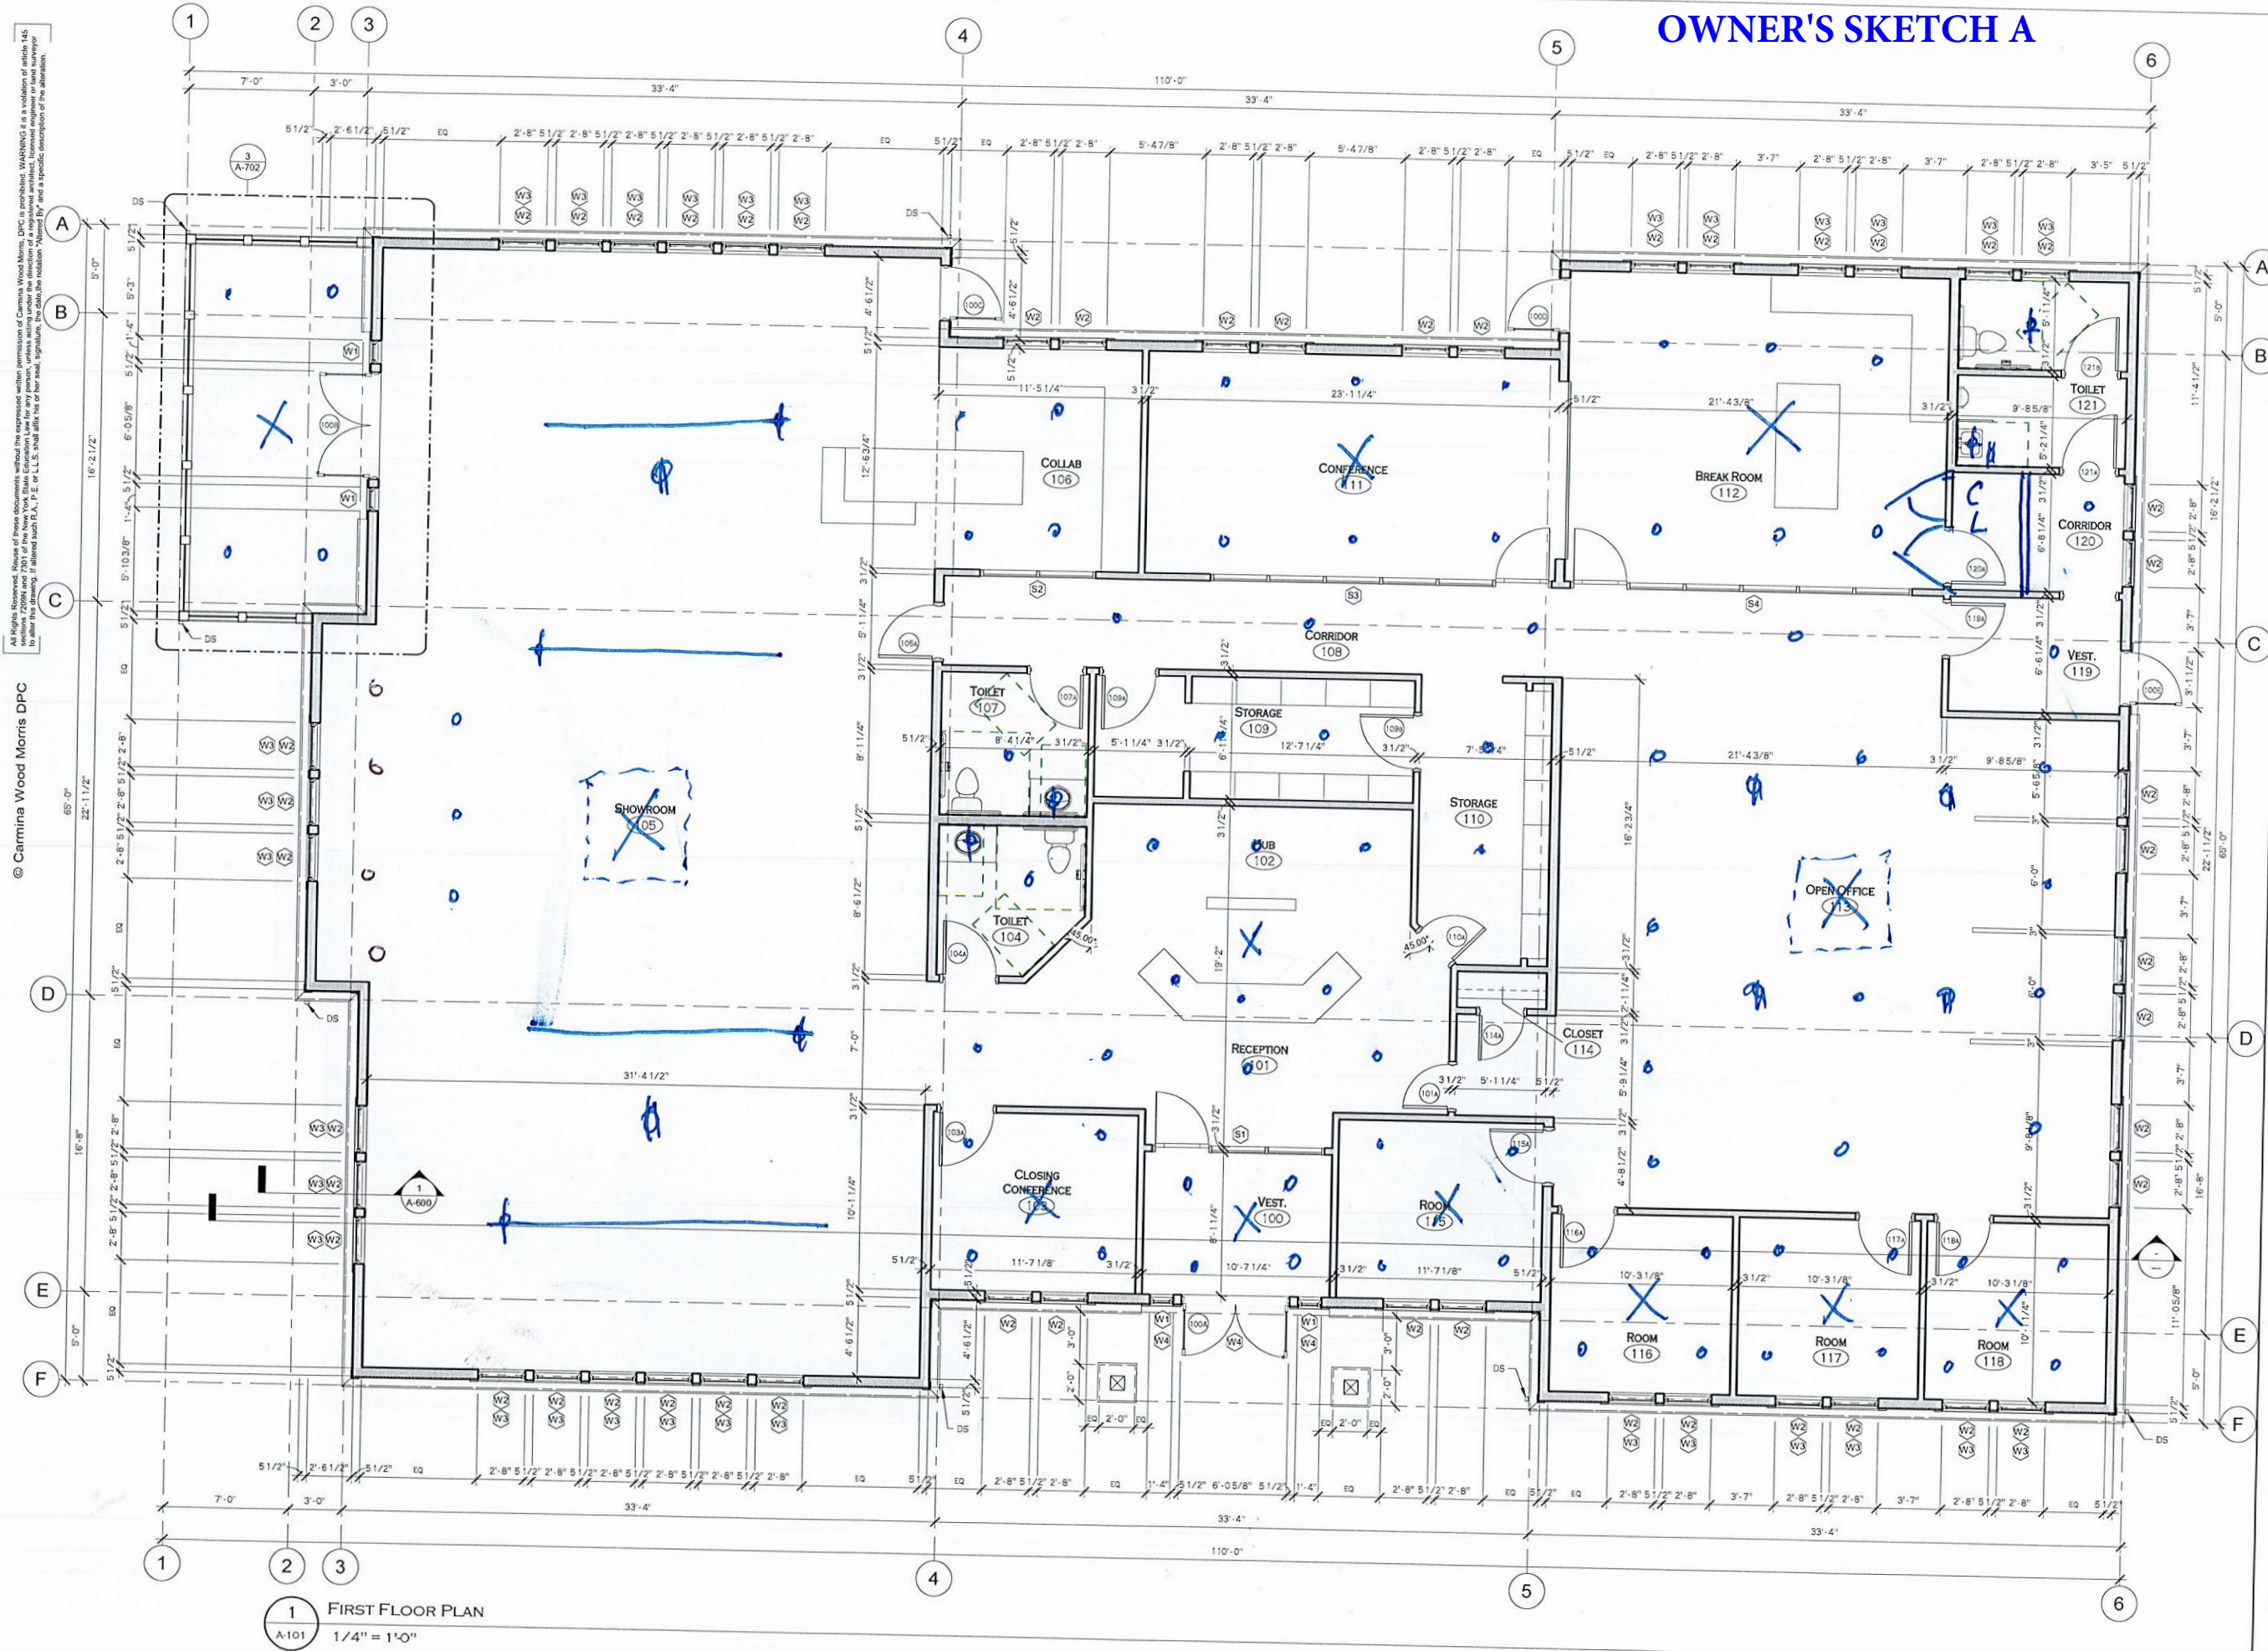

© Carmina Wood Morris DPC

All Rights Reserved. Reuse of these documents without the expressed written permission of Carmina Wood Morris, DPC is prohibited. WARNING: It is a violation of article 145 of the New York State Education Law for any person, unless acting under the direction of a registered architect, to prepare or cause to be prepared any drawing, plan, or specification for a building or structure, or any part thereof, which is to be constructed in this state, without first obtaining the professional seal and signature of a registered architect. The date the notation "Altered By" and a specific description of the alteration.

1 FIRST FLOOR PLAN
A-101 1/4" = 1'-0"

OWNER'S SKETCH A



Carmina
Wood
Morris

487 Main Street, Suite 500
Buffalo, New York 14203
P 716.842.3165
F 716.816.8143

PRELIMINARY
NOT FOR CONSTRUCTION
8/2/2019 1:46:24 PM

PROFESSIONAL SEAL

REVISIONS:
No. Description
Date

PROJECT NAME:

Construction Documents
Cortese Construction
9074 Main Street Clarence, New York

Issued for Construction: Issue Date
Municipality Submission: xxx/xx/xxxx
Drawn By: D. Topolski
Checked By: B. Slevar

DRAWING NAME:
First Floor Plan

DRAWING NO.
A-101

Project No. 19.004