


WEST HERR Toyota of Wmsv.
 8129 Main Street
 Williamsville, New York 14221
NEW BODY SHOP ADDITION

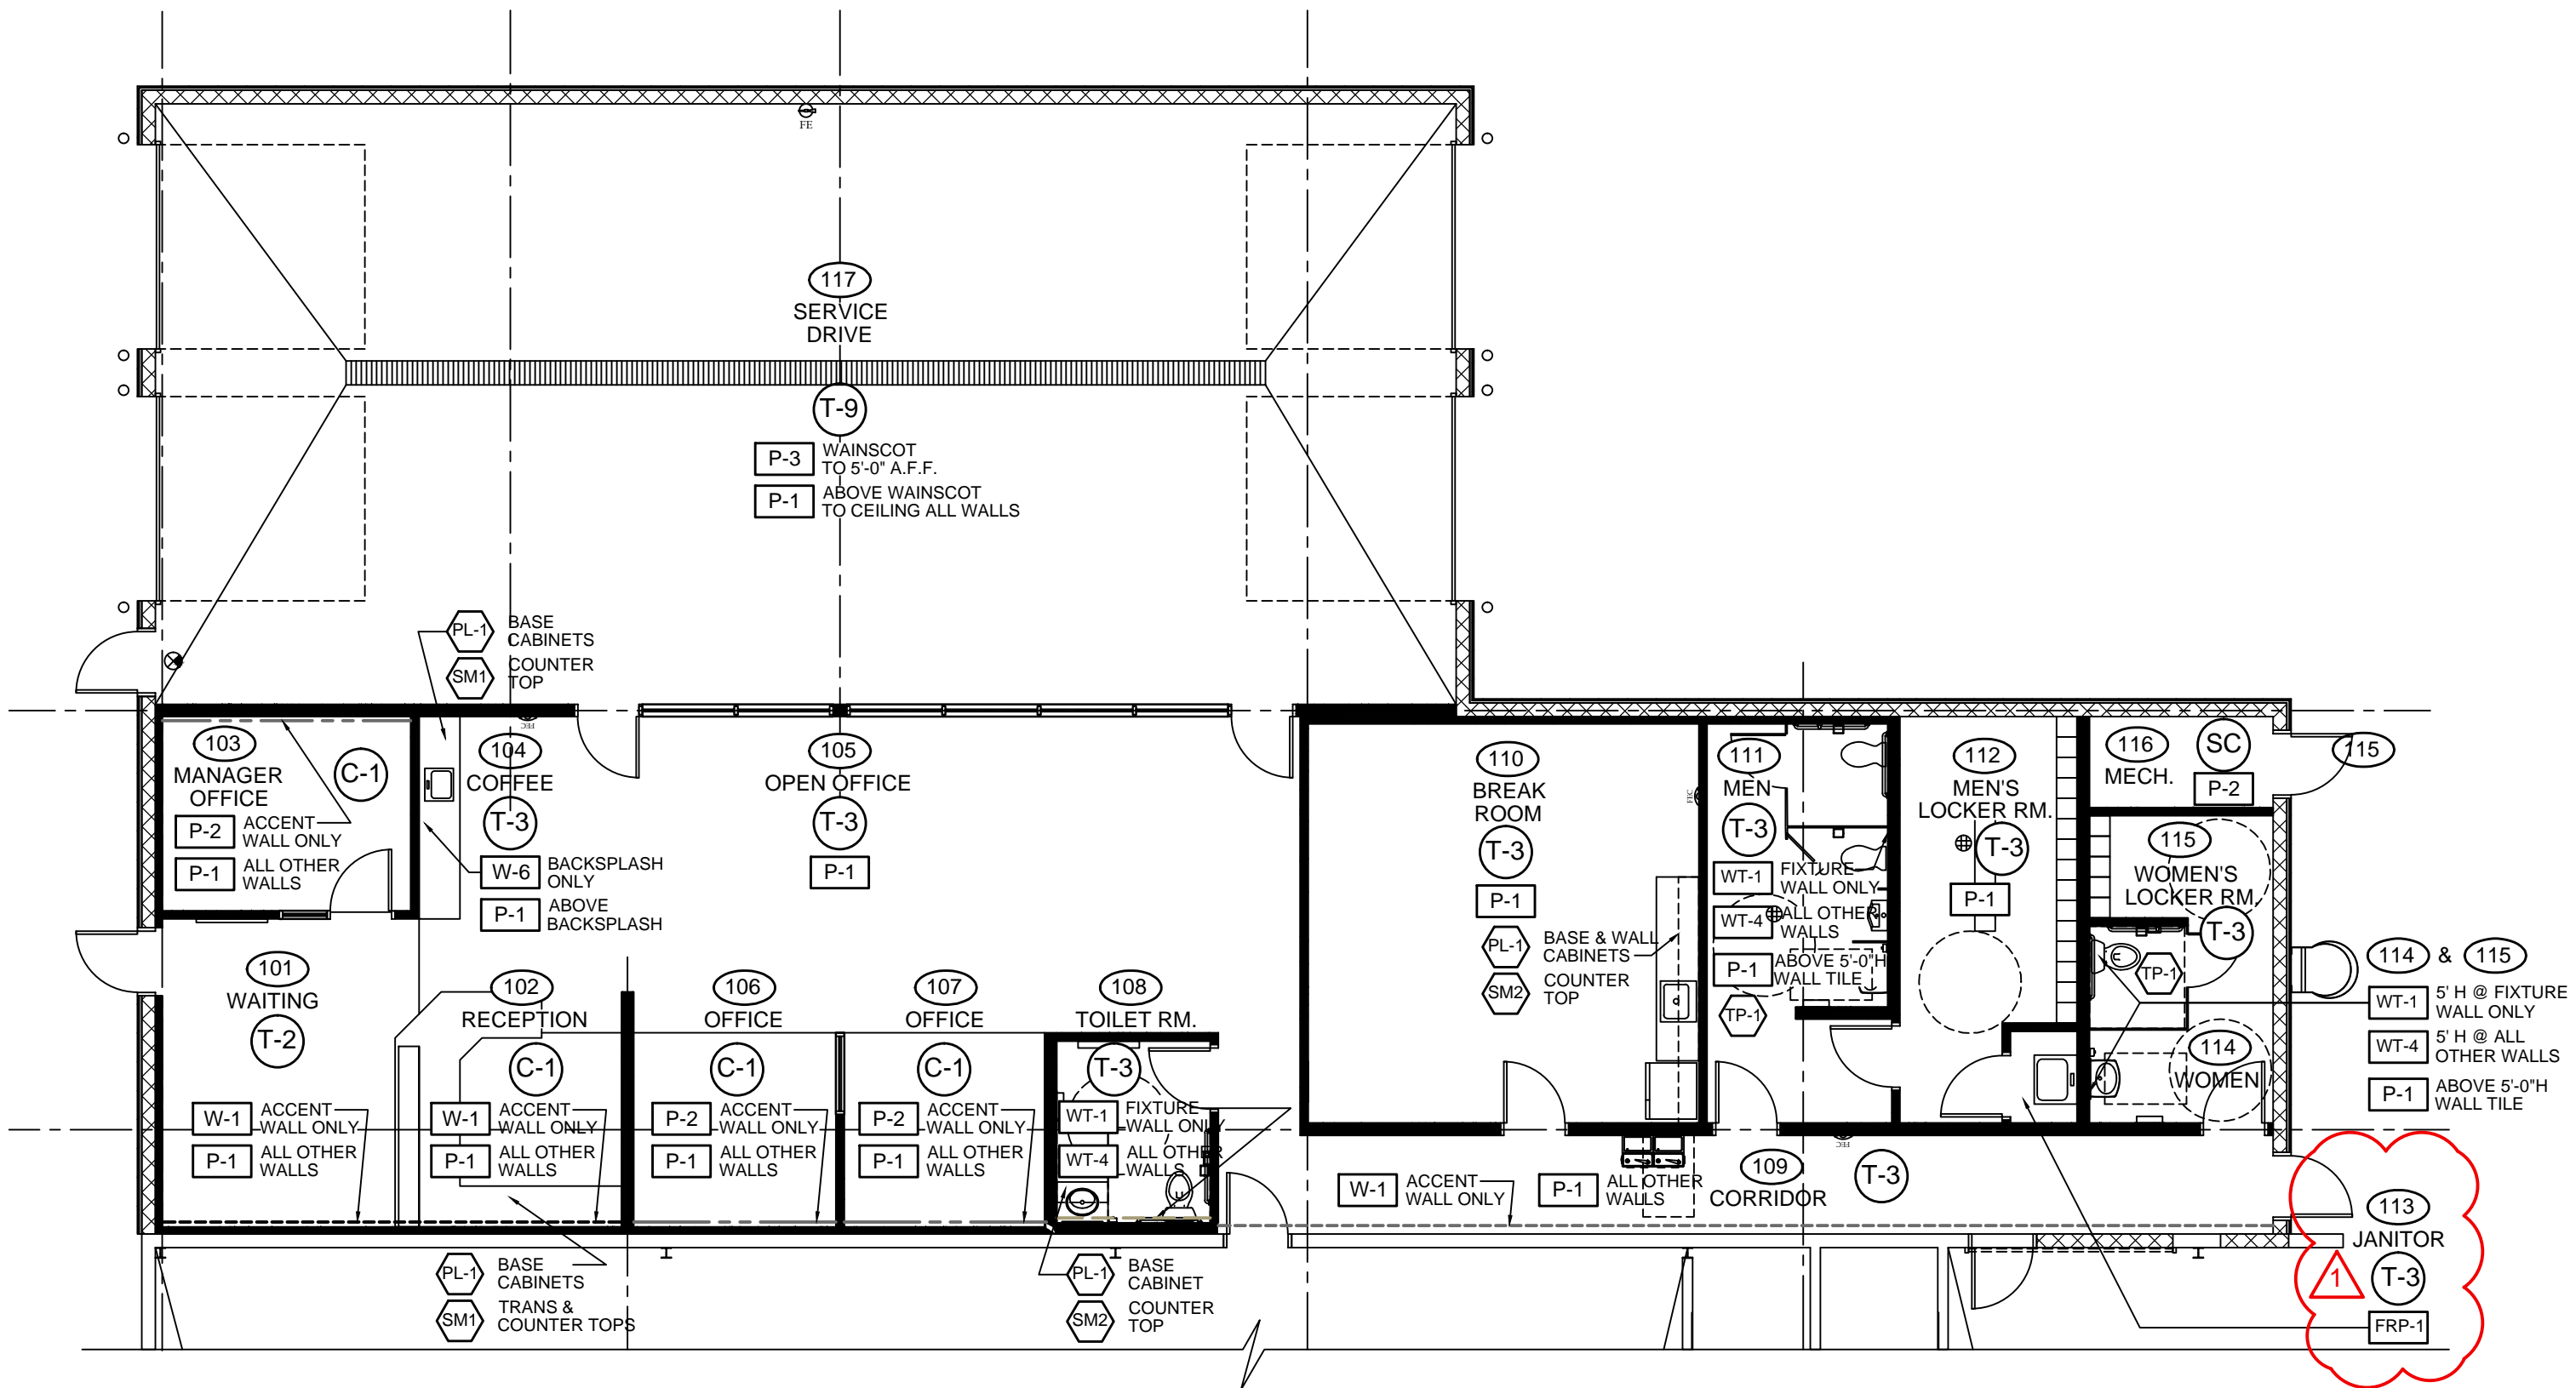

ARCHITECT OF RECORD

STEPHAN DESIGN ASSOCIATES INC
 Commercial Interior Design
 1092 Center Street
 East Aurora, N.Y. 14052
 716.652.1779 • 716.623.7077
 stephandesign7@hotmail.com

1 DECEMBER 18, 2018

DRAWING REVISION DATES

ID-1
 FINISH PLAN
 DRAWN BY: LTS
 SCALE: 1/8" = 1'-0"
 DATE: DECEMBER 17, 2018

BODY SHOP ADDITION: FINISH PLAN REFER TO DWG. NO. ID-2 FINISH SCHEDULE FOR FINISH CODES & SPECIFICATIONS