



8/19/2022 2:54:27 PM

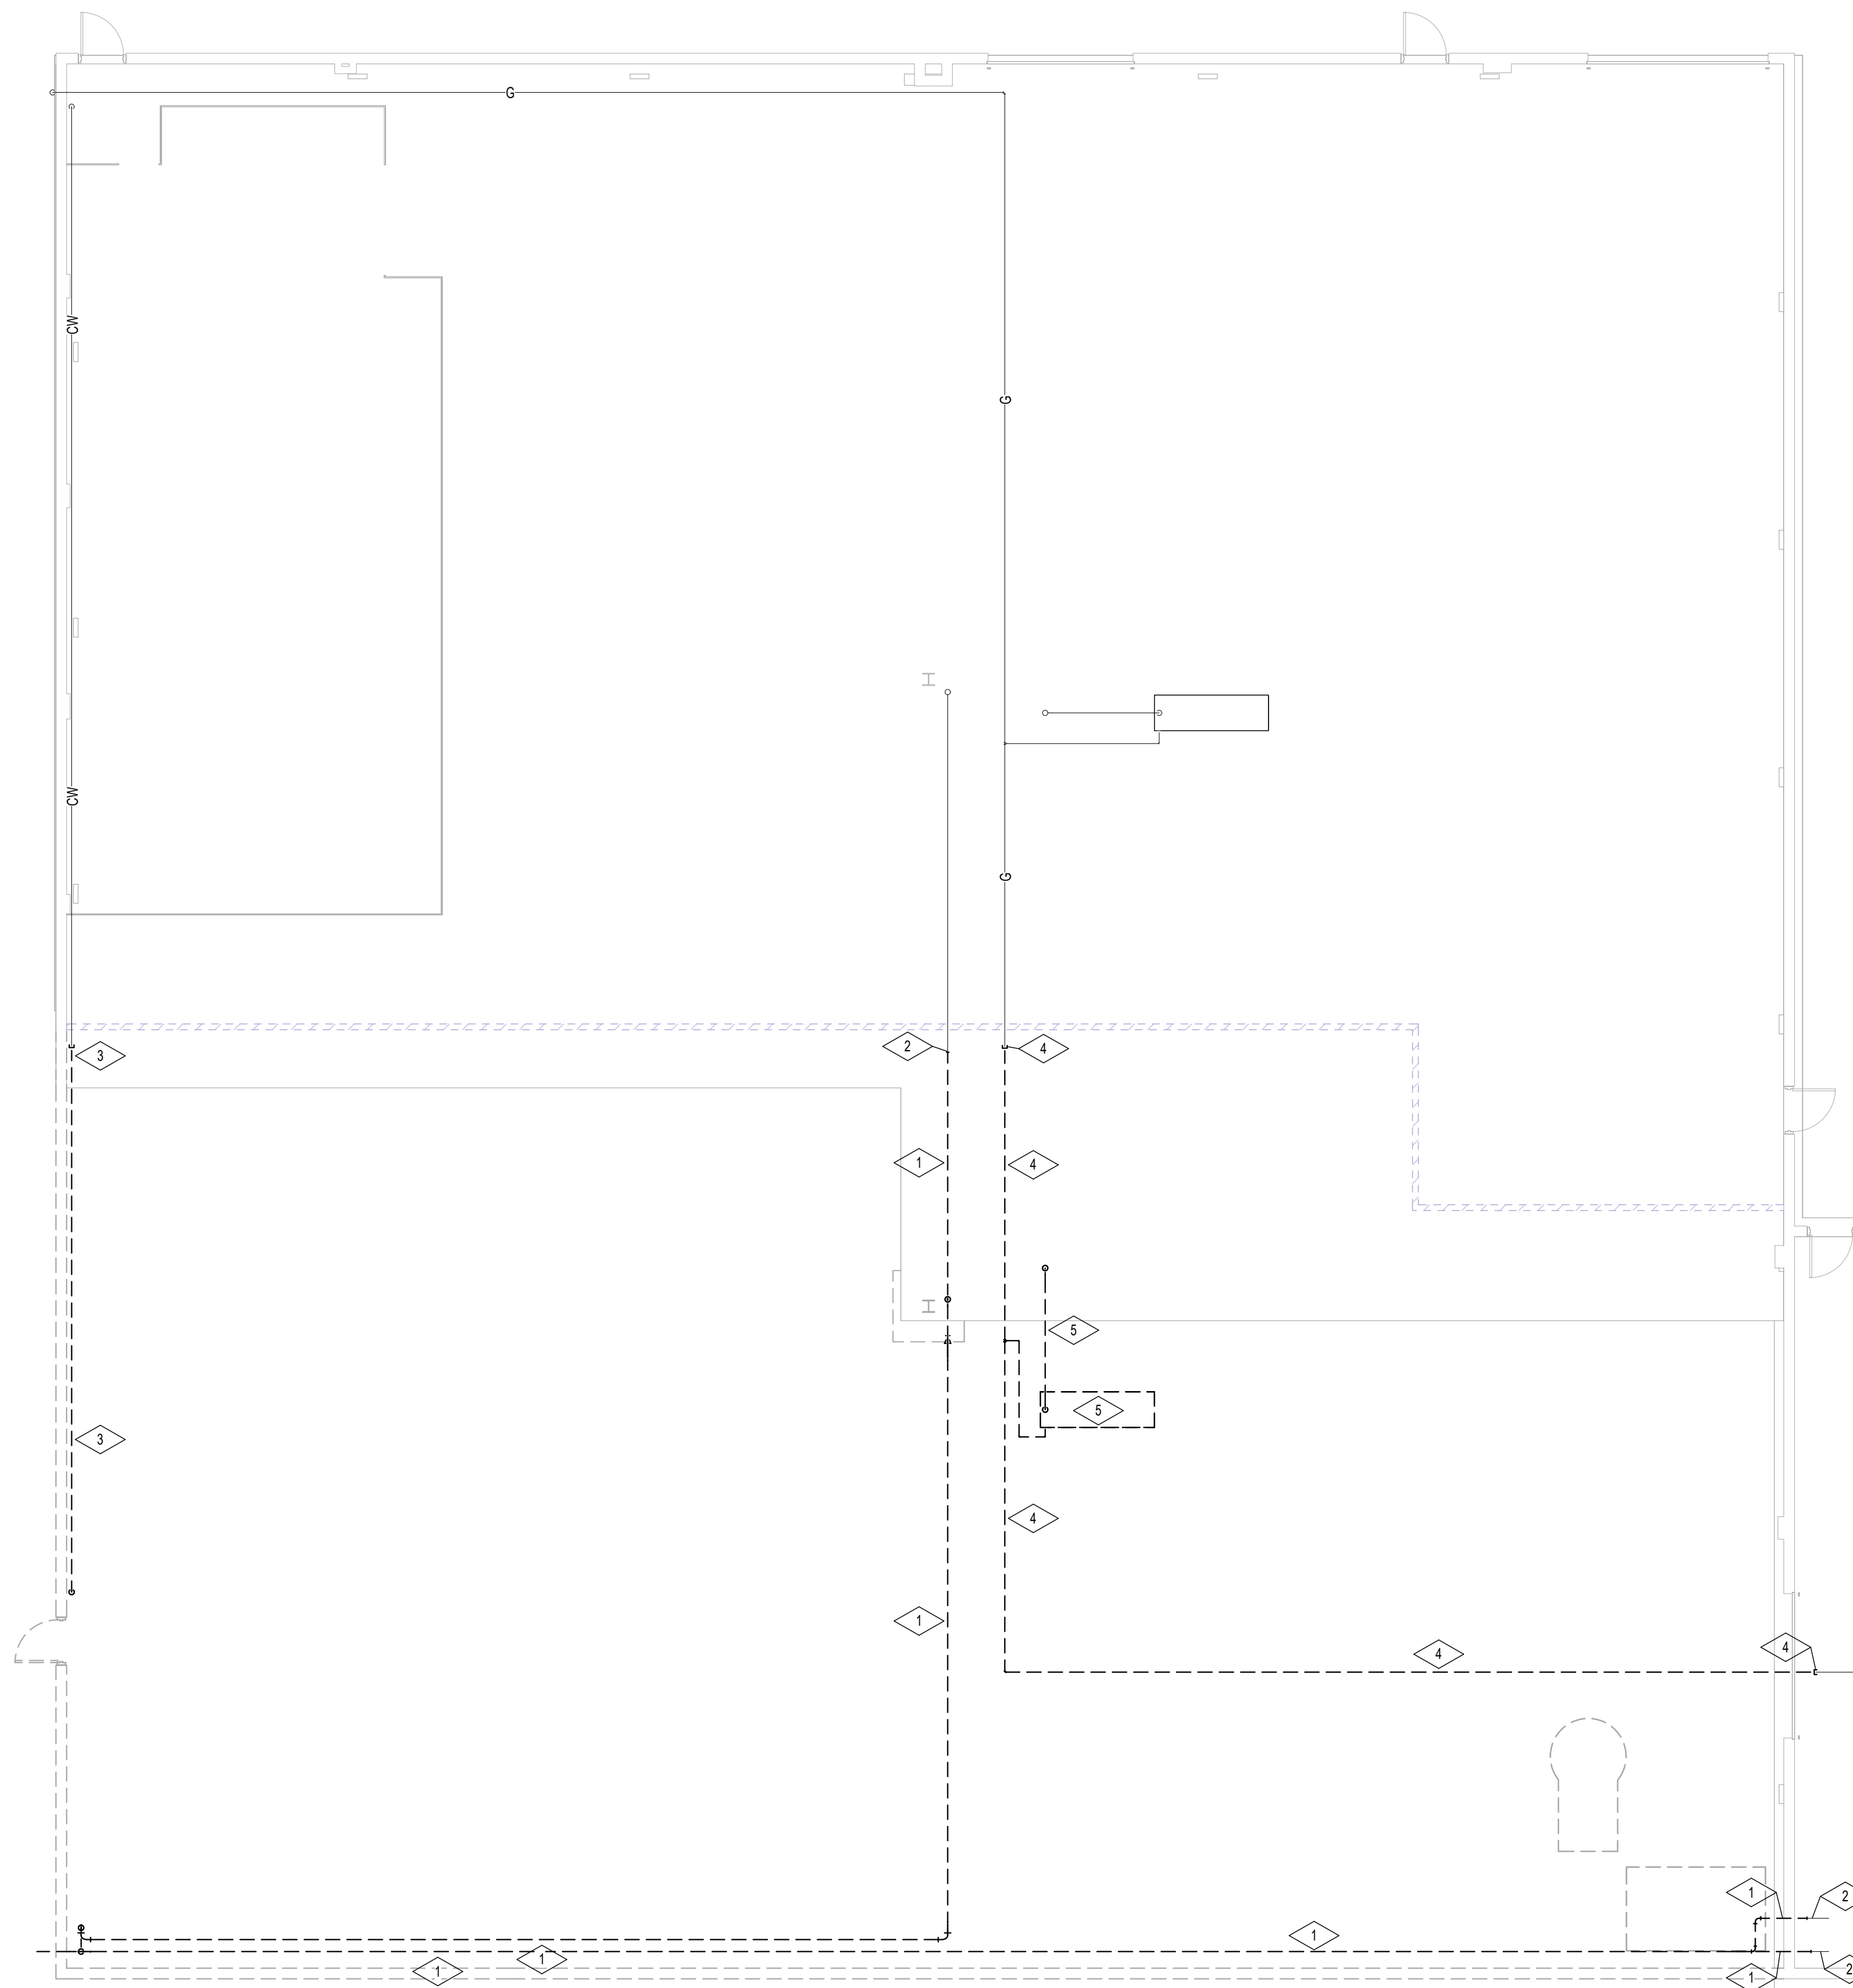

**A** GROUND FLOOR PLUMBING DEMOLITION PLAN  
SCALE: 1/8" = 1'-0"

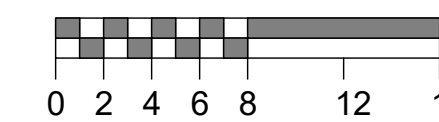

**KEYED NOTES**

- 1 REMOVE EXISTING STORM WATER PIPING INDICATED.
- 2 PREPARE REMAINING STORM PIPING FOR CONNECTION TO NEW STORM PIPING.
- 3 REMOVE EXISTING DOMESTIC WATER PIPING INDICATED. TERMINATE REMAINING PIPING WITH WATERTIGHT CAP.
- 4 REMOVE EXISTING NATURAL GAS PIPING ROUTED THROUGH RENOVATED SPACE. CAP REMAINING GAS PIPING AIRTIGHT.
- 5 REMOVE EXISTING INFRARED HEATING UNIT AND ASSOCIATED VENTING. TURN UNIT OVER TO OWNER.



EVAPORATOR PROJECT FOR:  
**LACTALIS**  
2375 SOUTH PARK AVE.  
BUFFALO, NY

**PLUMBING DEMOLITION PLAN**

**Food Tech**  
An EMCOR Company  
200 LEDGERWOOD PLACE, STE 200  
ROCKLAND, MA 02370  
TEL: 951-0700  
footech.com

18000 W. SERRA LANE, STE 100  
BROCKFIELD, VT 05305

**KEYPLAN**

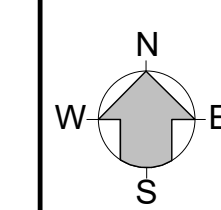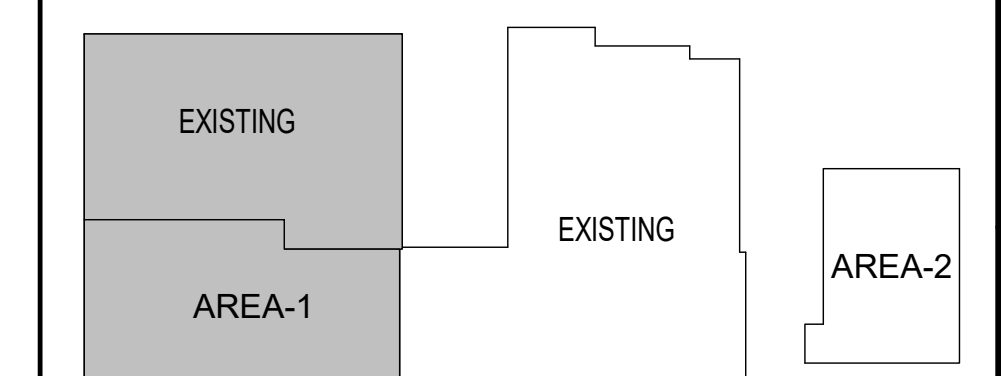

DATE:	08/22/22
DESIGNED BY:	FTI
DRAWN BY:	TT
CHECKED BY:	RSE

DRAWING NO.

**PD1.100**

102203

REV	DATE	DESCRIPTION
B	08/22/2022	ISSUED FOR BID
A	07/14/2022	OWNER REVIEW SET